



**MAIN FLOOR**  
SCALE: 1/4" = 1'-0"

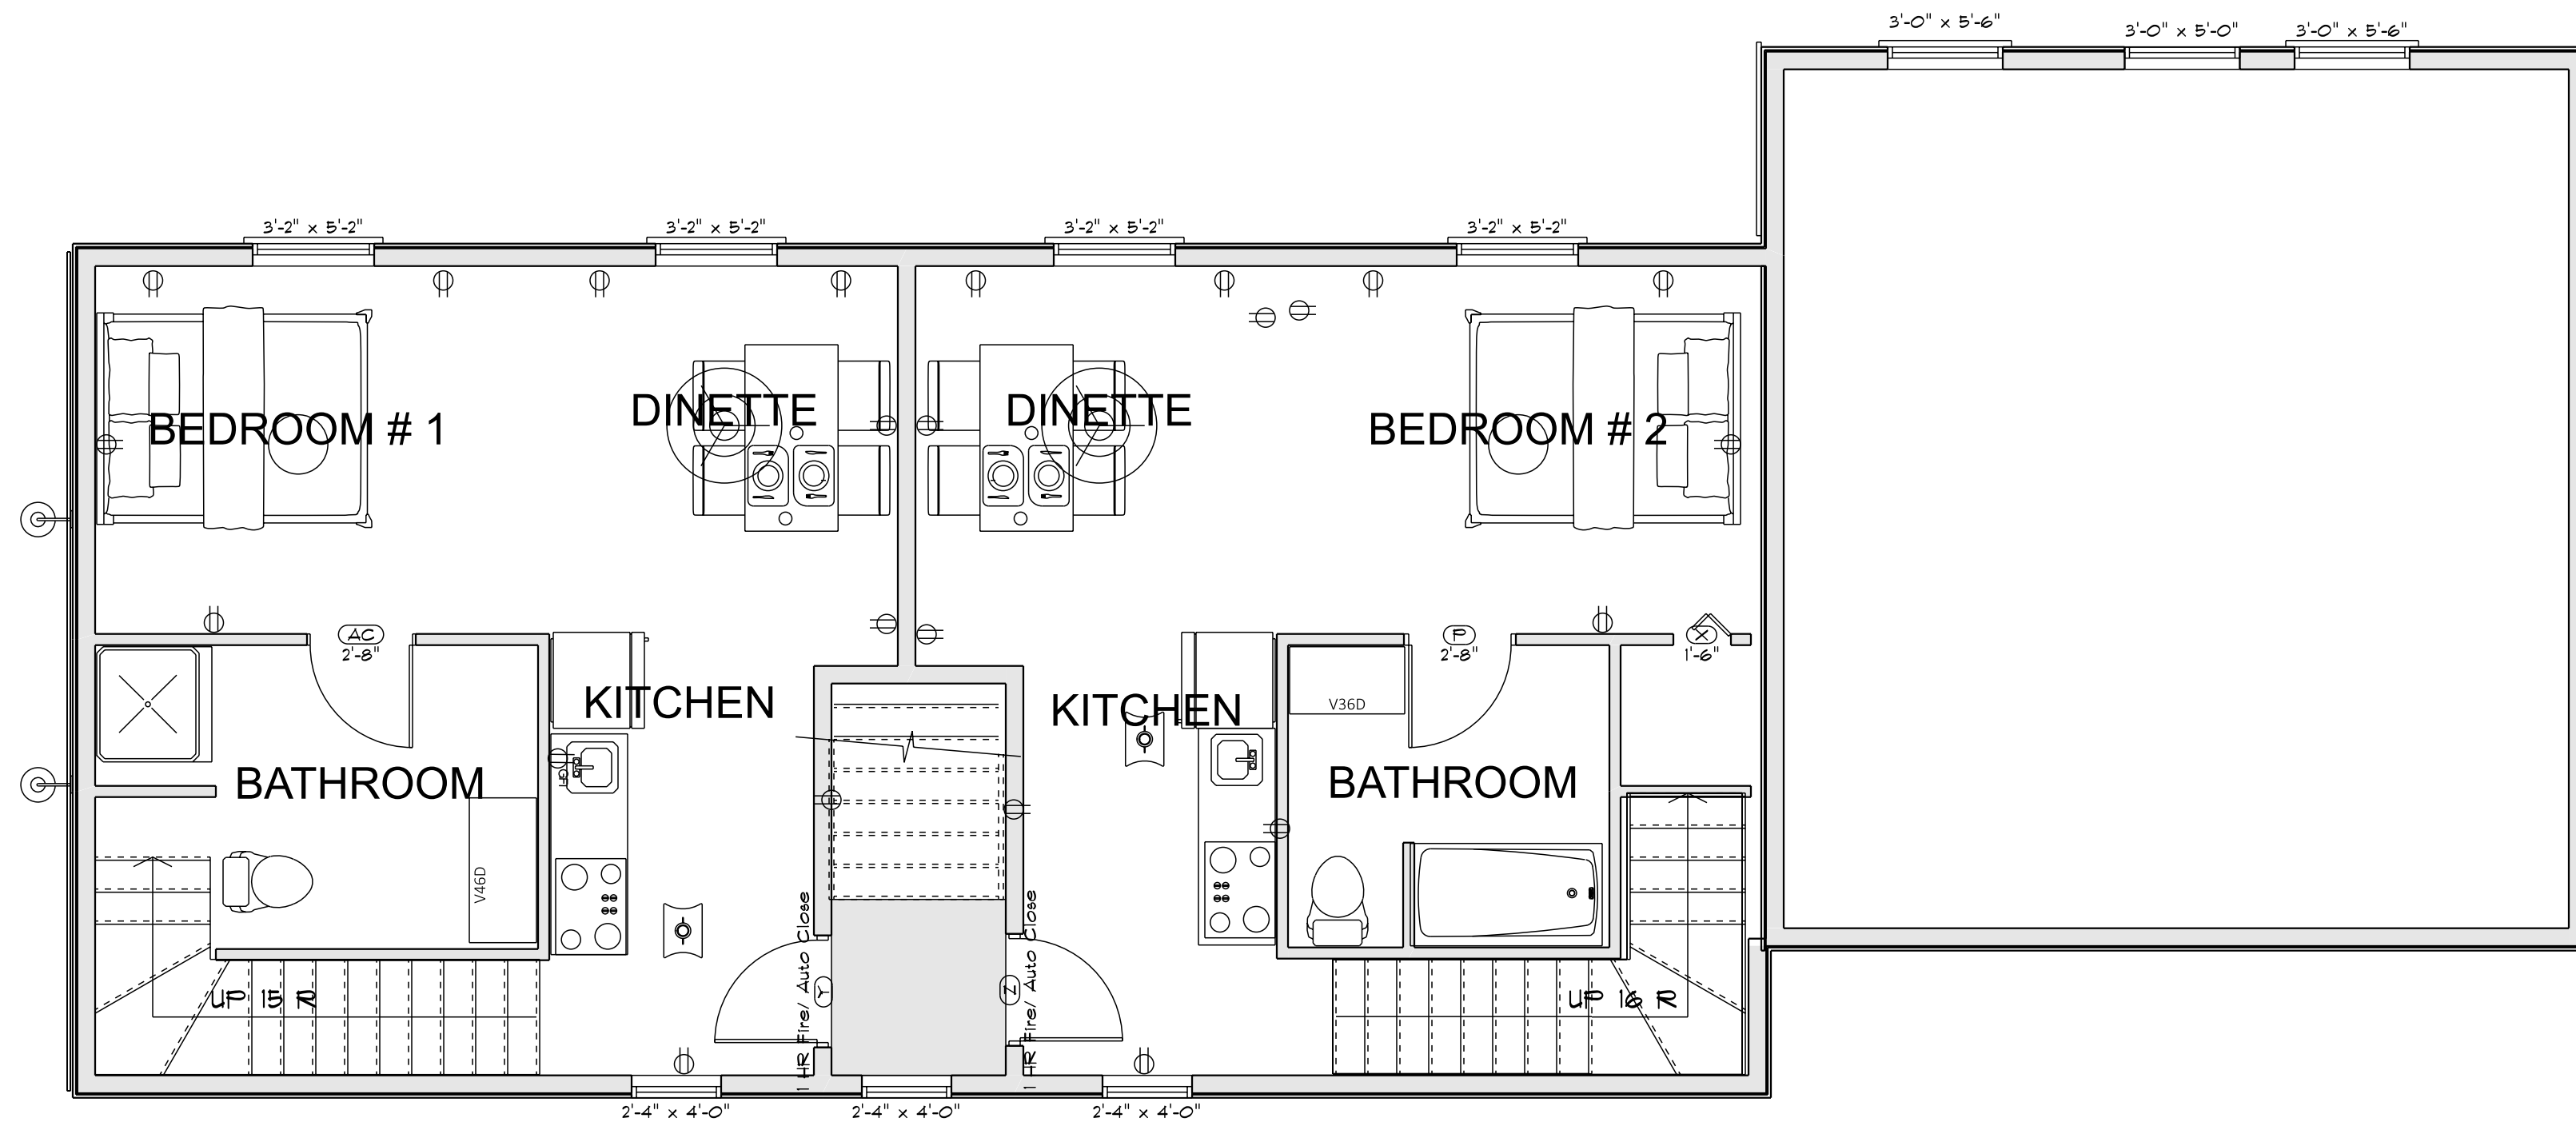


**SECOND FLOOR**  
SCALE: 1/4" = 1'-0"

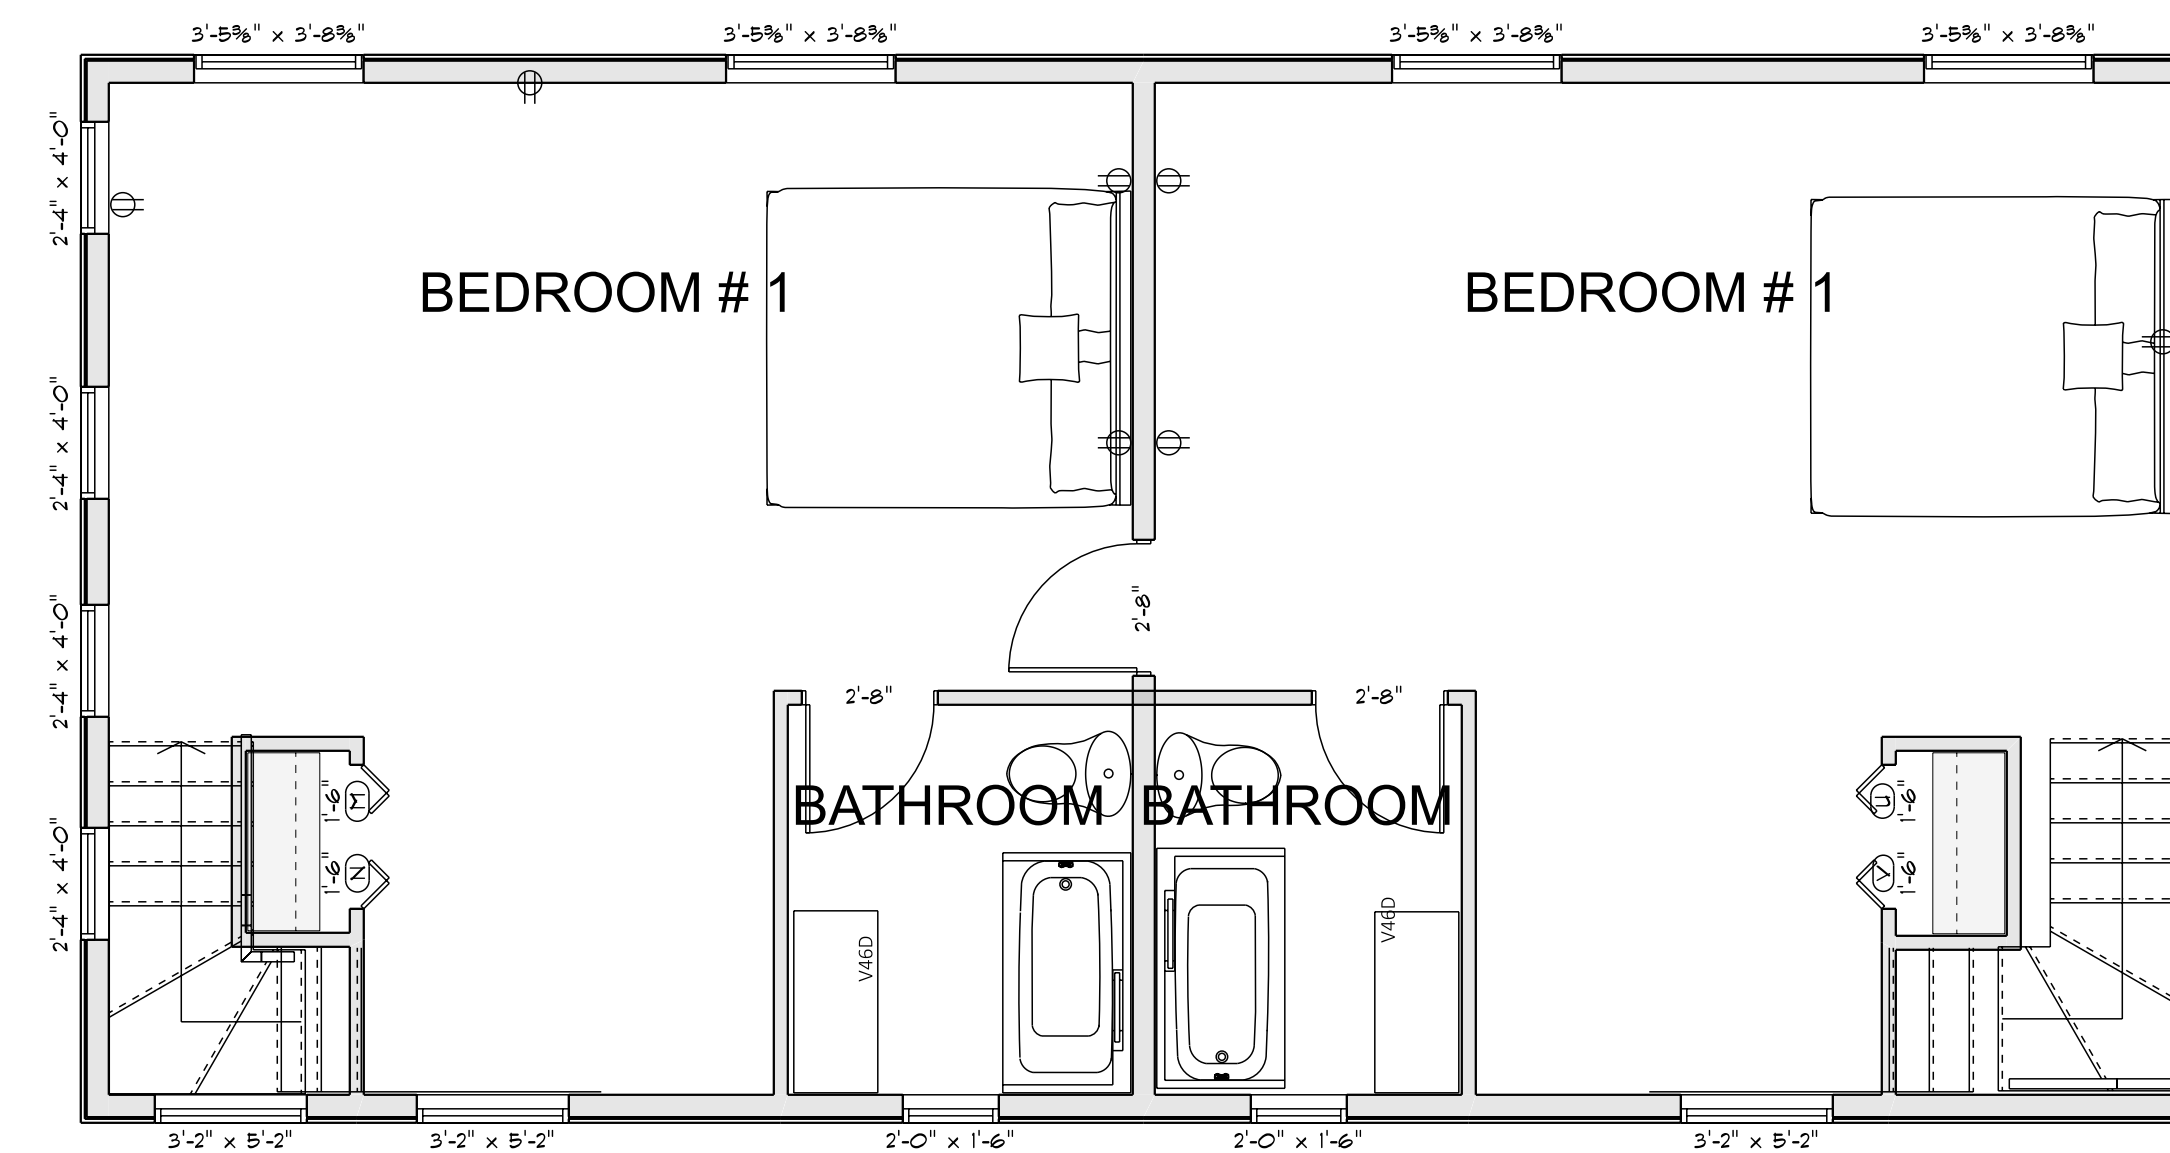

**THIRD FLOOR**  
SCALE: 1/4" = 1'-0"

APPROVED:  
CHECKED BY:

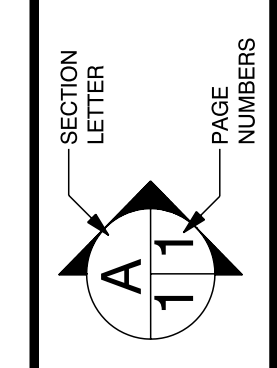

SCALE: 1/4" = 1'-0"  
DRAWN BY: Lesley Ainsworth  
DATE: April 16, 2024



**Katrina Rank**  
PHONE: 207-288-3422  
FAX: 207-288-3947  
MOBILE: 207-288-3947

11 Alberts Meadow  
Bar Harbor  
Maine  
04609